
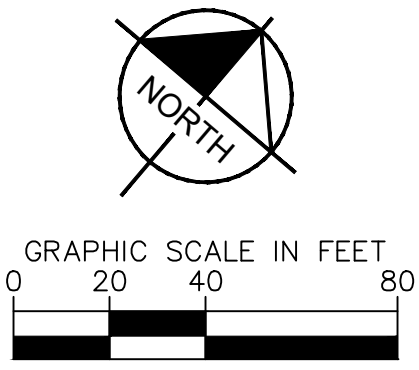


Plotted By: Kelley, Zachary Sheet Set: Kha Layout: Phase 1 Exhibit September 30, 2024 01:36:32pm K:\CST\_Civil\066077106 - TAMU Gene Stallings Garage - Wellborn Road Entrance.dwg  
 This document, together with the concepts and details presented herein, is an instrument of service, is intended only for the specific purpose and client for which it was prepared. Reuse of any portion of this document without written authorization and adoption by Kimley-Horn and Associates, Inc. shall be without liability to Kimley-Horn and Associates, Inc.

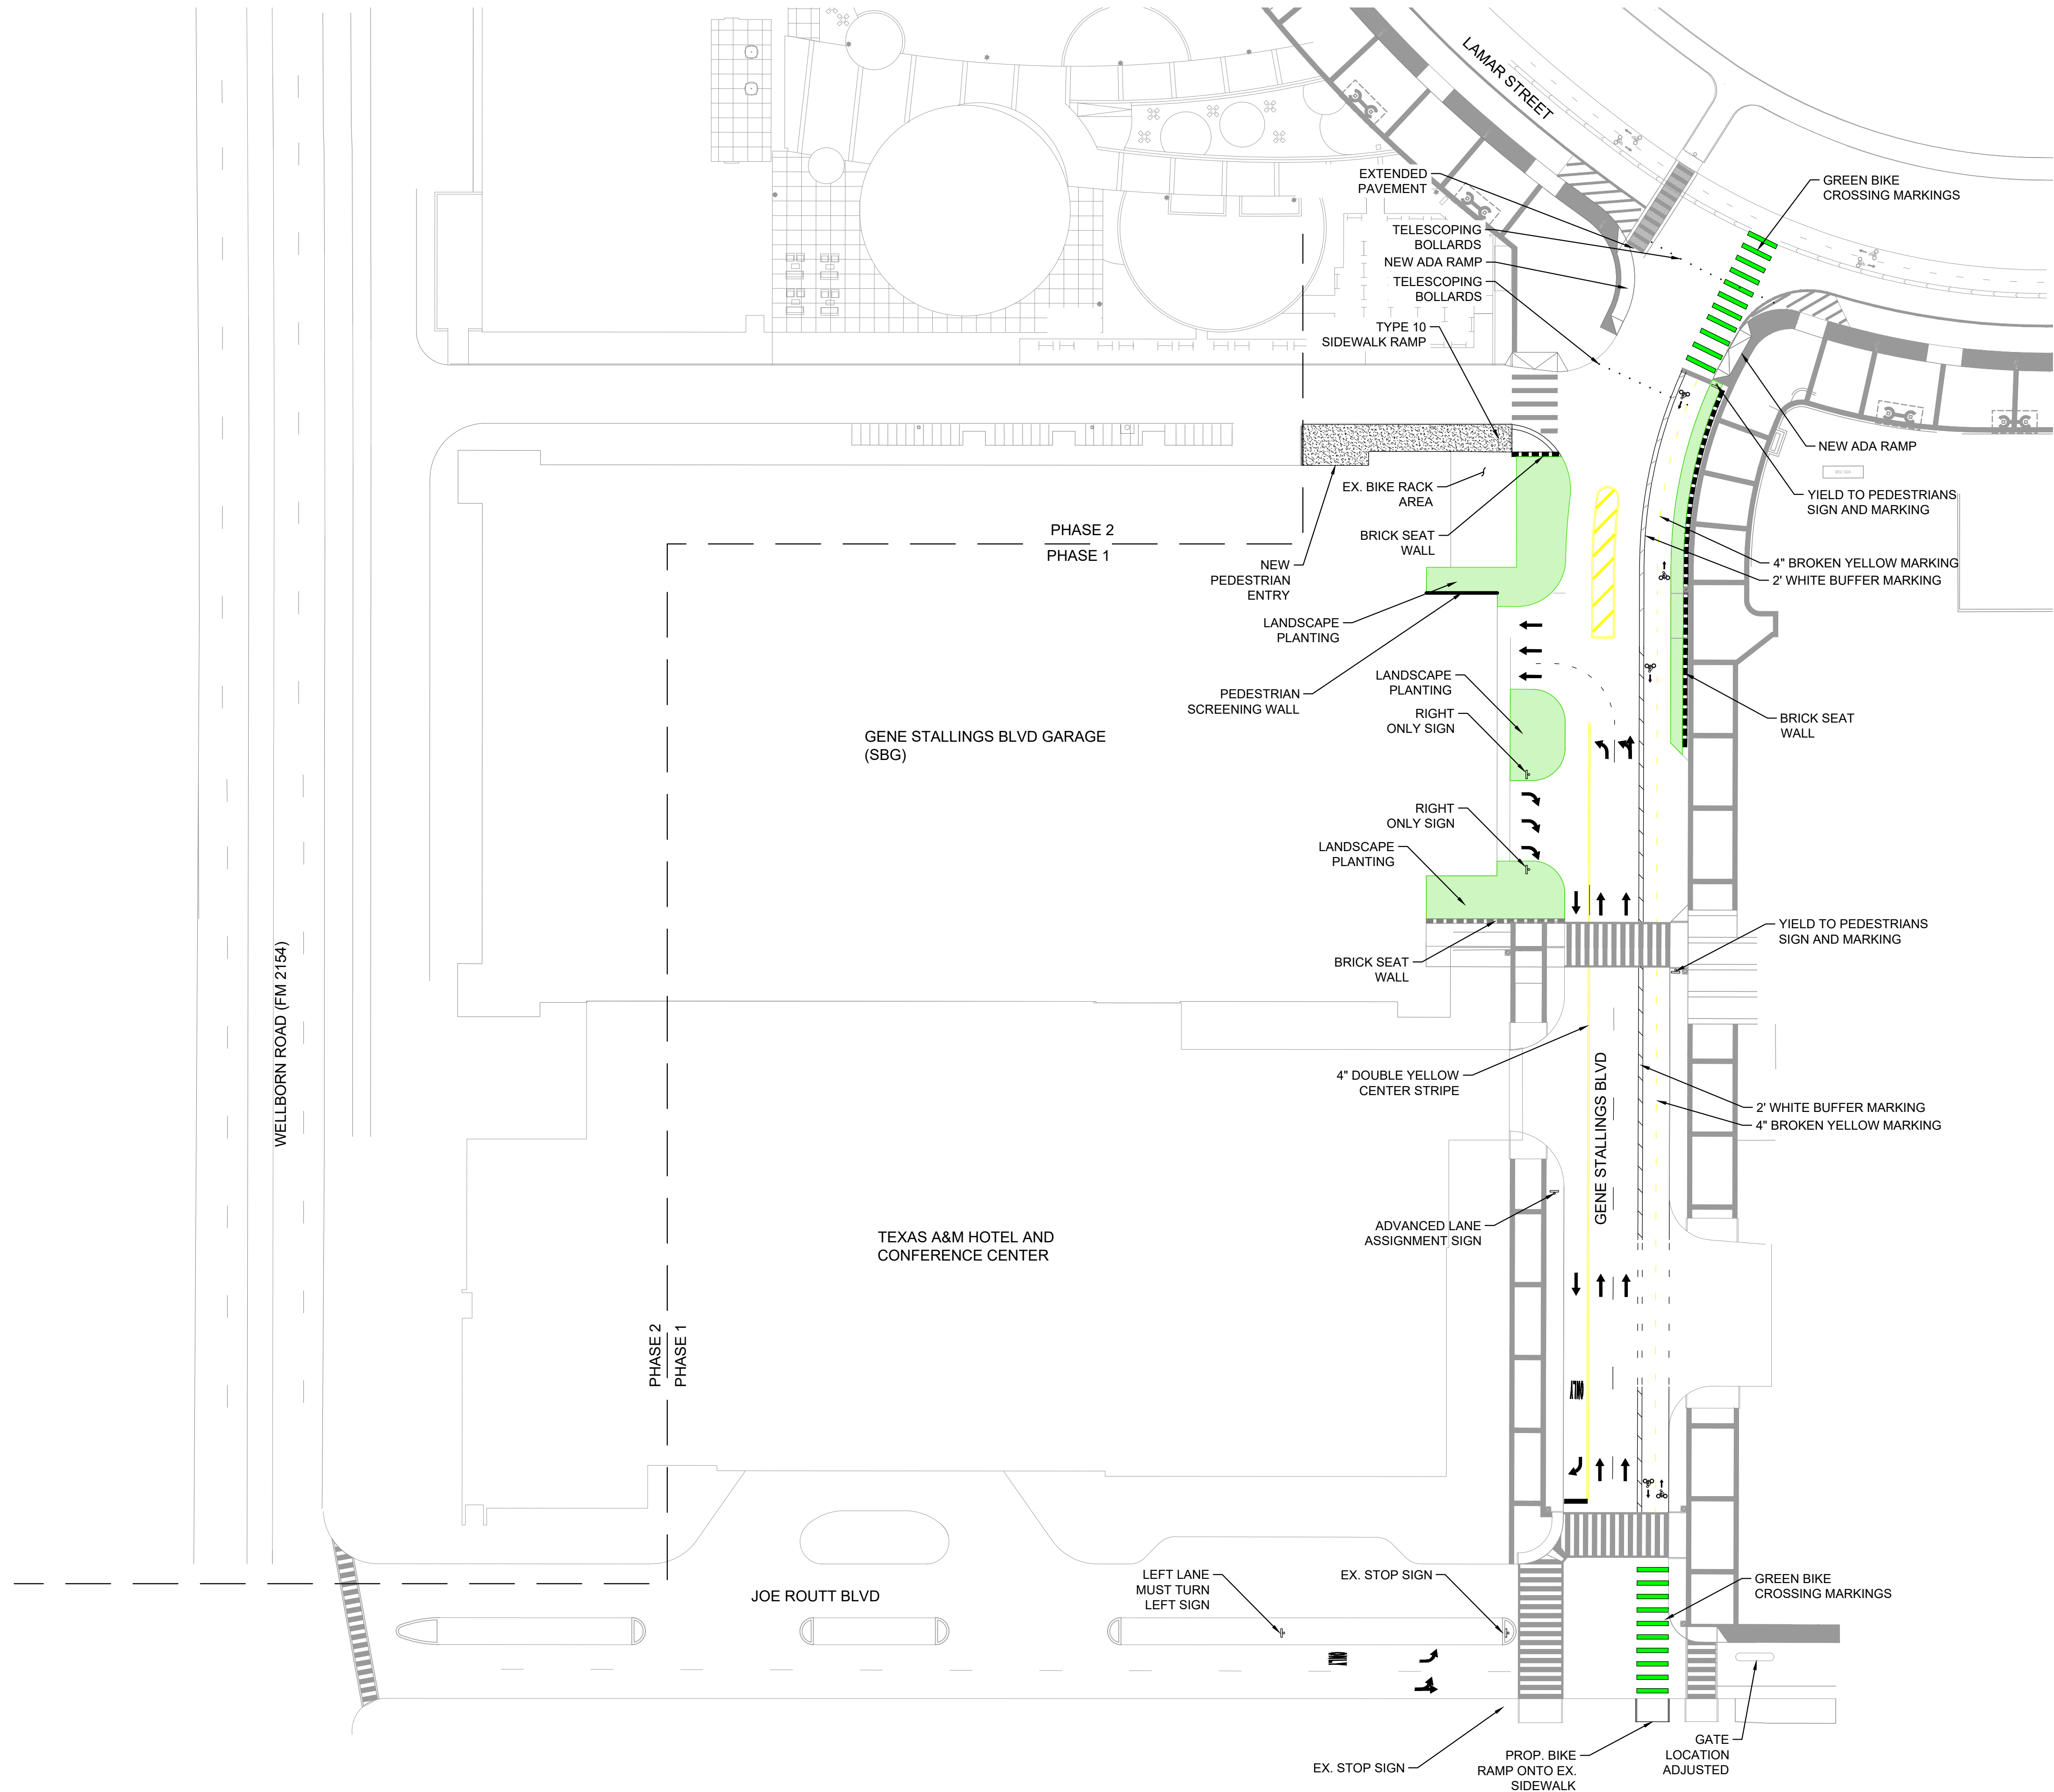

STALLINGS BOULEVARD GARAGE EXIT MODIFICATIONS	PREPARED FOR TEXAS A&M UNIVERSITY COLLEGE STATION, TEXAS	PHASE 1 SITE PLAN EXHIBIT				KHA PROJECT 066077106
		<p>PRELIMINARY</p> <p>FOR REVIEW ONLY Not for construction or permit purposes</p> <p><b>Kimley-Horn</b></p> <p>Engineer: J. CHRIS HARRIS, P.E. P.E. No. 94859 Date: 09/30/2024</p>				<p>DATE SEPTEMBER 2024</p> <p>SCALE AS SHOWN</p> <p>DESIGNED BY JCH</p> <p>DRAWN BY HM</p> <p>CHECKED BY JCH</p>
SHEET NUMBER <b>E-1</b>		REVISIONS		DATE	BY	
		No.				